


Proposed Site Plan
Scale 1:200



Block Plan
Scale 1:500

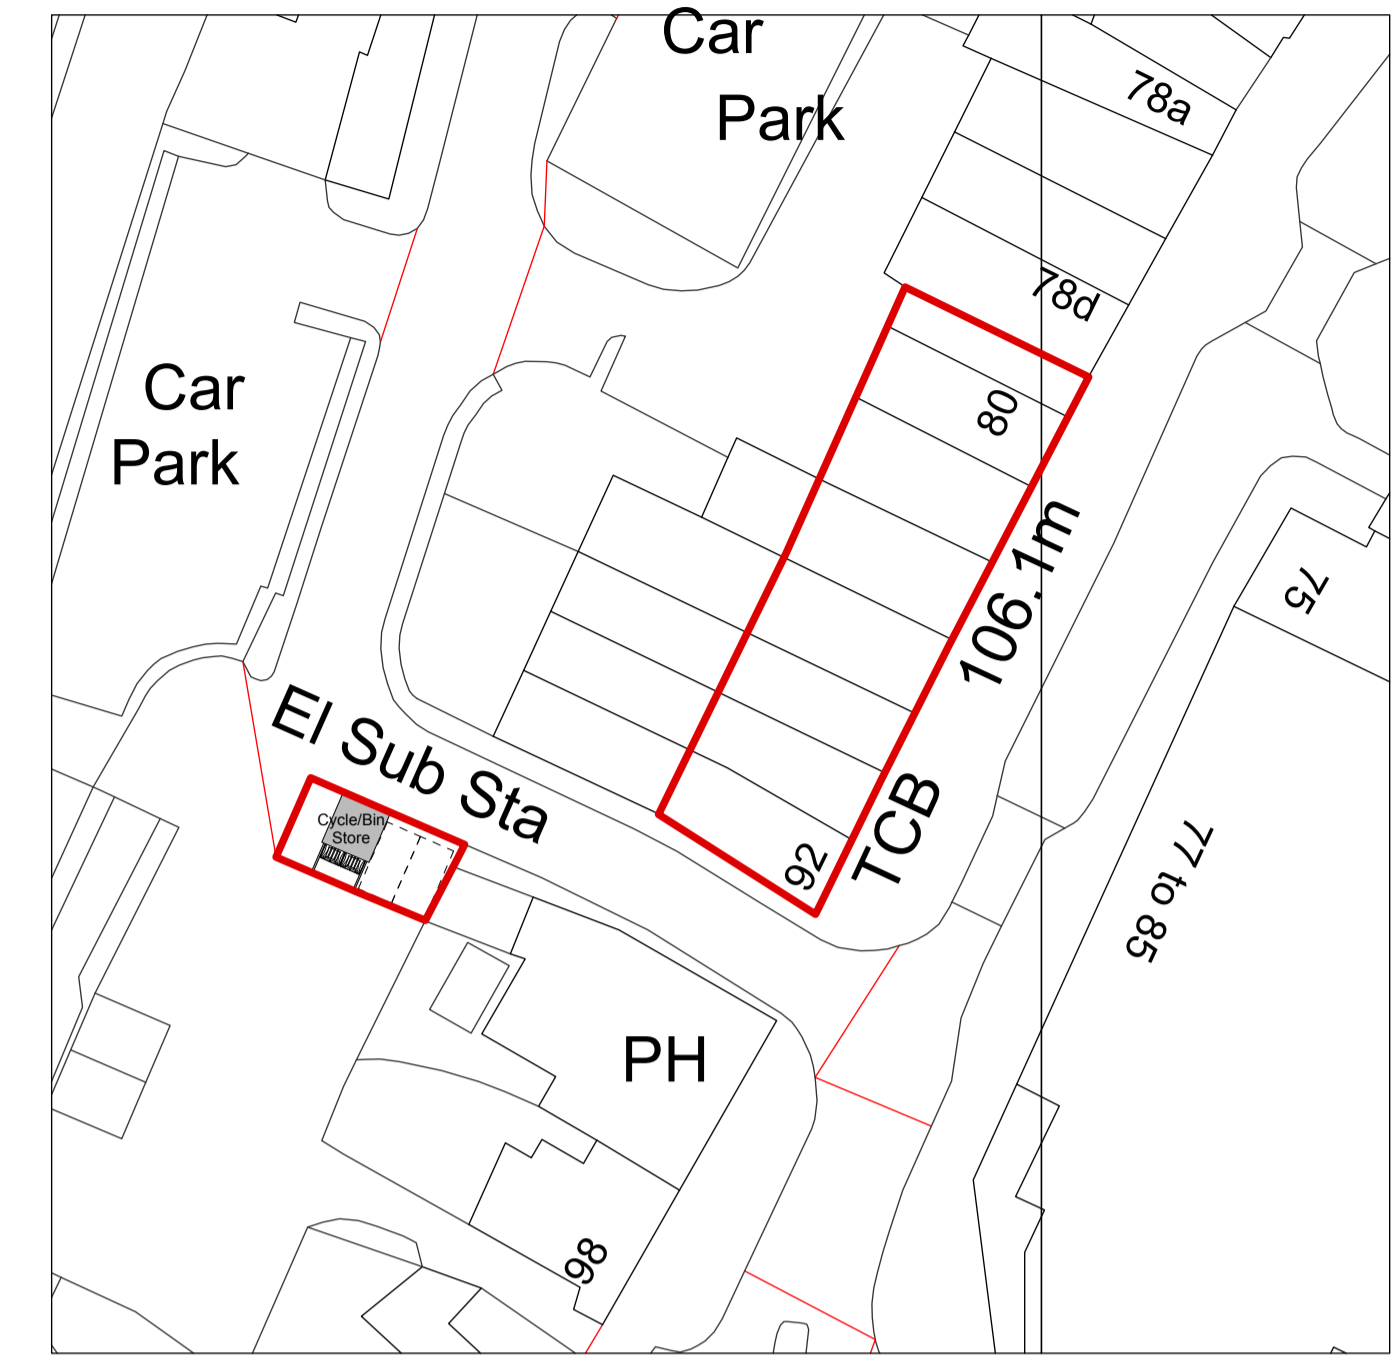

Ordnance Survey, (c) Crown Copyright 2017. All rights reserved. Licence number 100022432

Site Location Plan
Scale 1:1250

NOTE:
Dimensions to be checked on site. All in millimetres unless stated
For construction purposes do not scale
This drawing cannot be copied without the written permission of
HURRELL ARCHITECTURE LIMITED

RIBA
Chartered Practice

CLIENT
Landmark Estates (Alton) Ltd.



PROJECT
Second Floor
82-94 High Street
Alton

DRAWING
Proposed Site Plan
Block Plan
Location Plan
DRAWING NO.
878-D-300


WORKSTAGE	PLANNING	STATUS	PLANNING ISSUE	REVISION	DATE	DESCRIPTION	P.M.
SCALE @ A1		SCALE @ A3					
DATE	July 2017	DRAWN BY	SH				
REVISION				A			

HURRELL | ARCHITECTURE


Hurrell Architecture Limited
24 Broad Street
Alresford SO24 9AQ
t 01962 736 761
e mail@hurrellarchitecture.co.uk

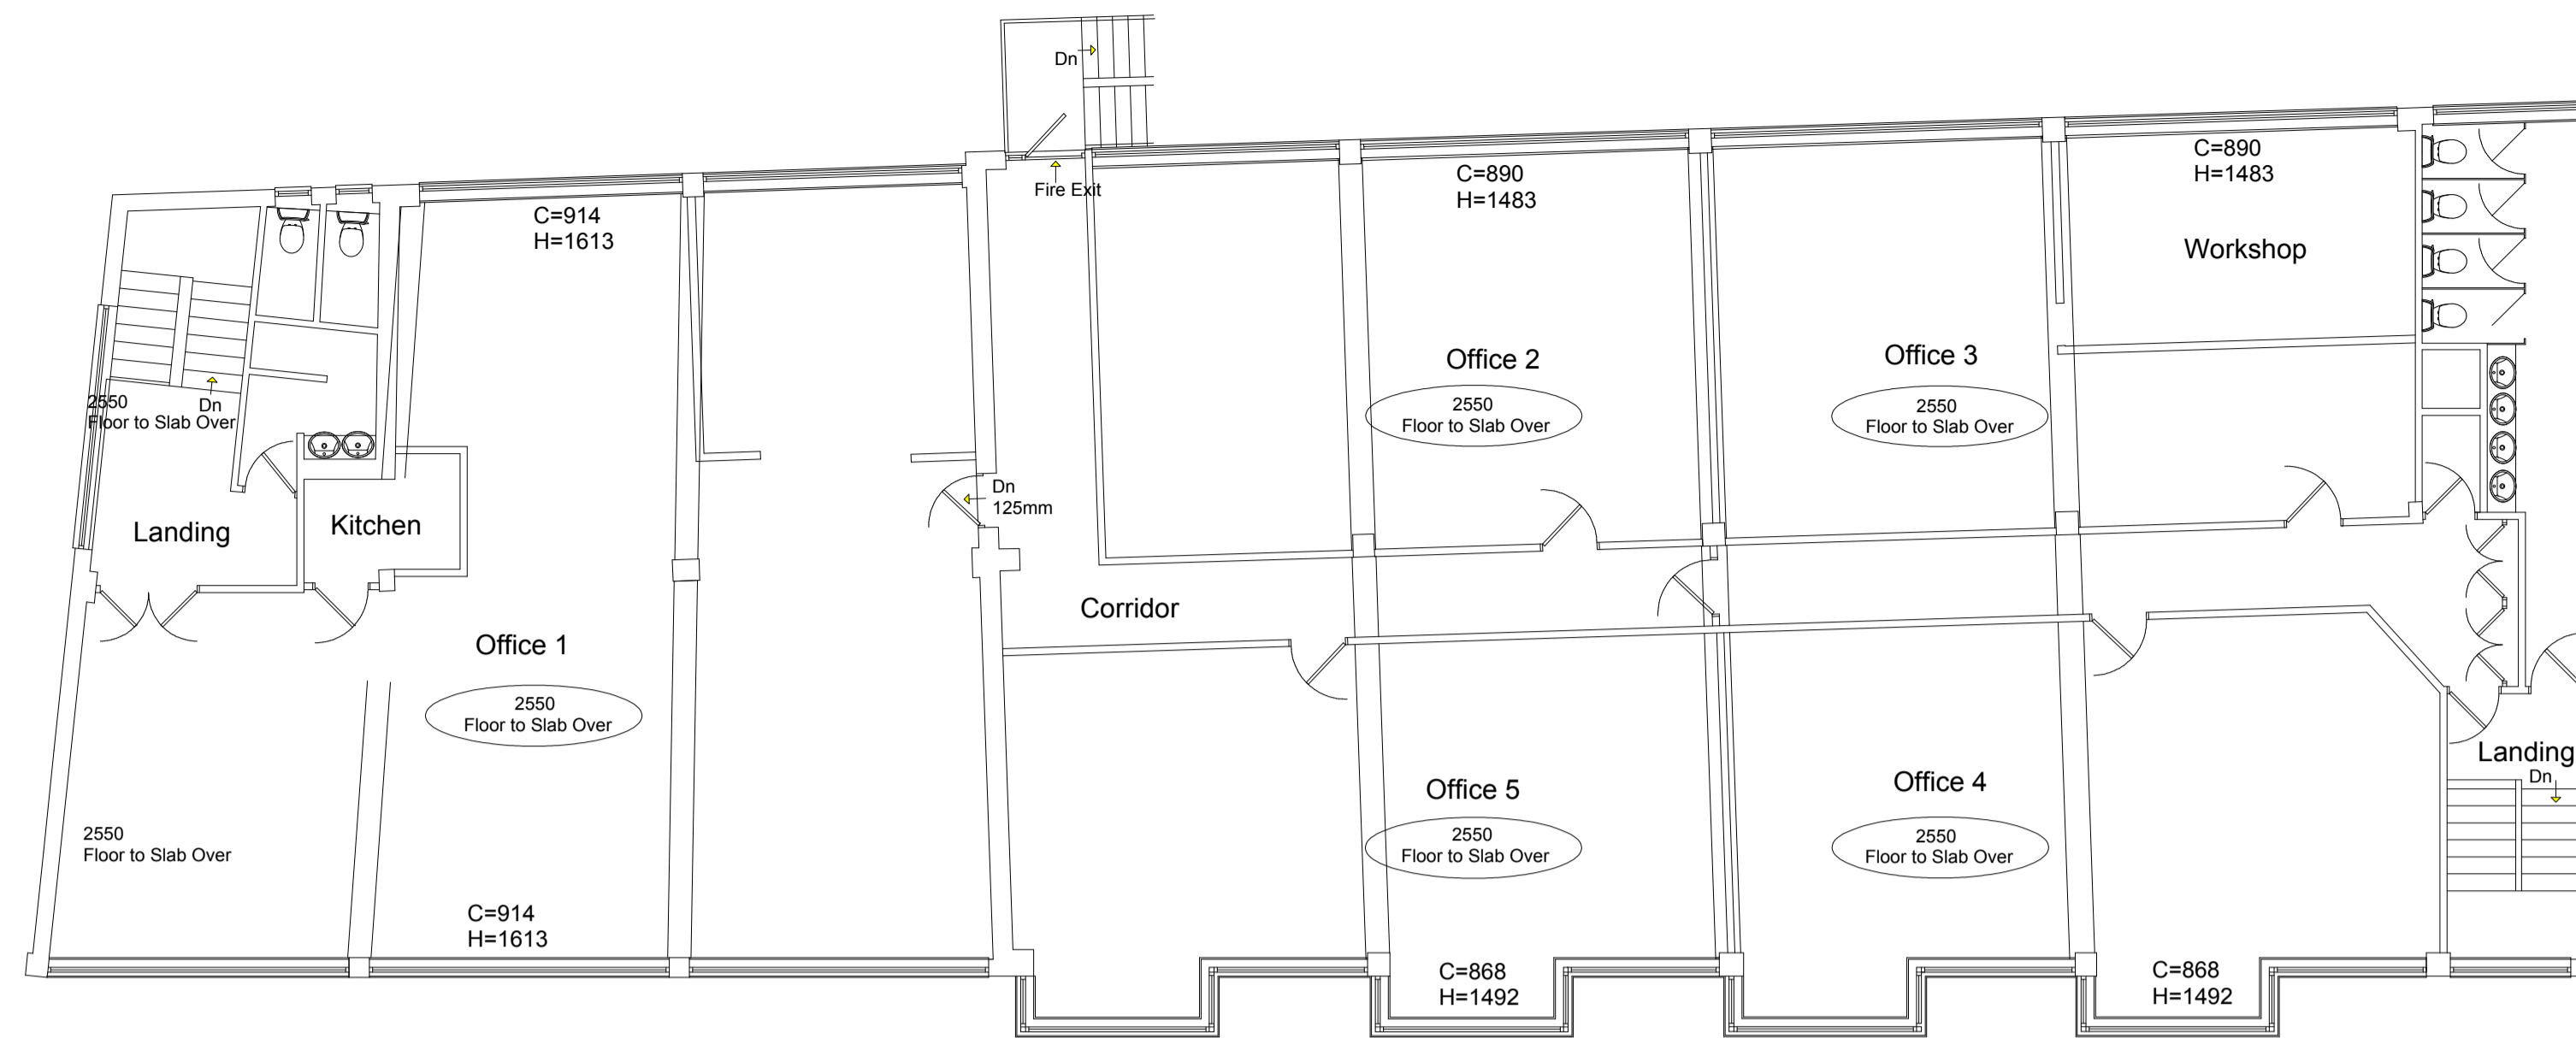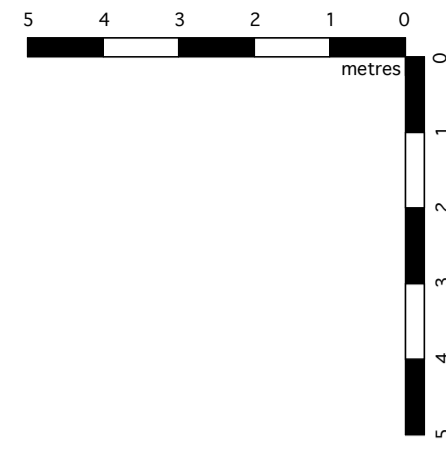


Existing Second Floor Plan

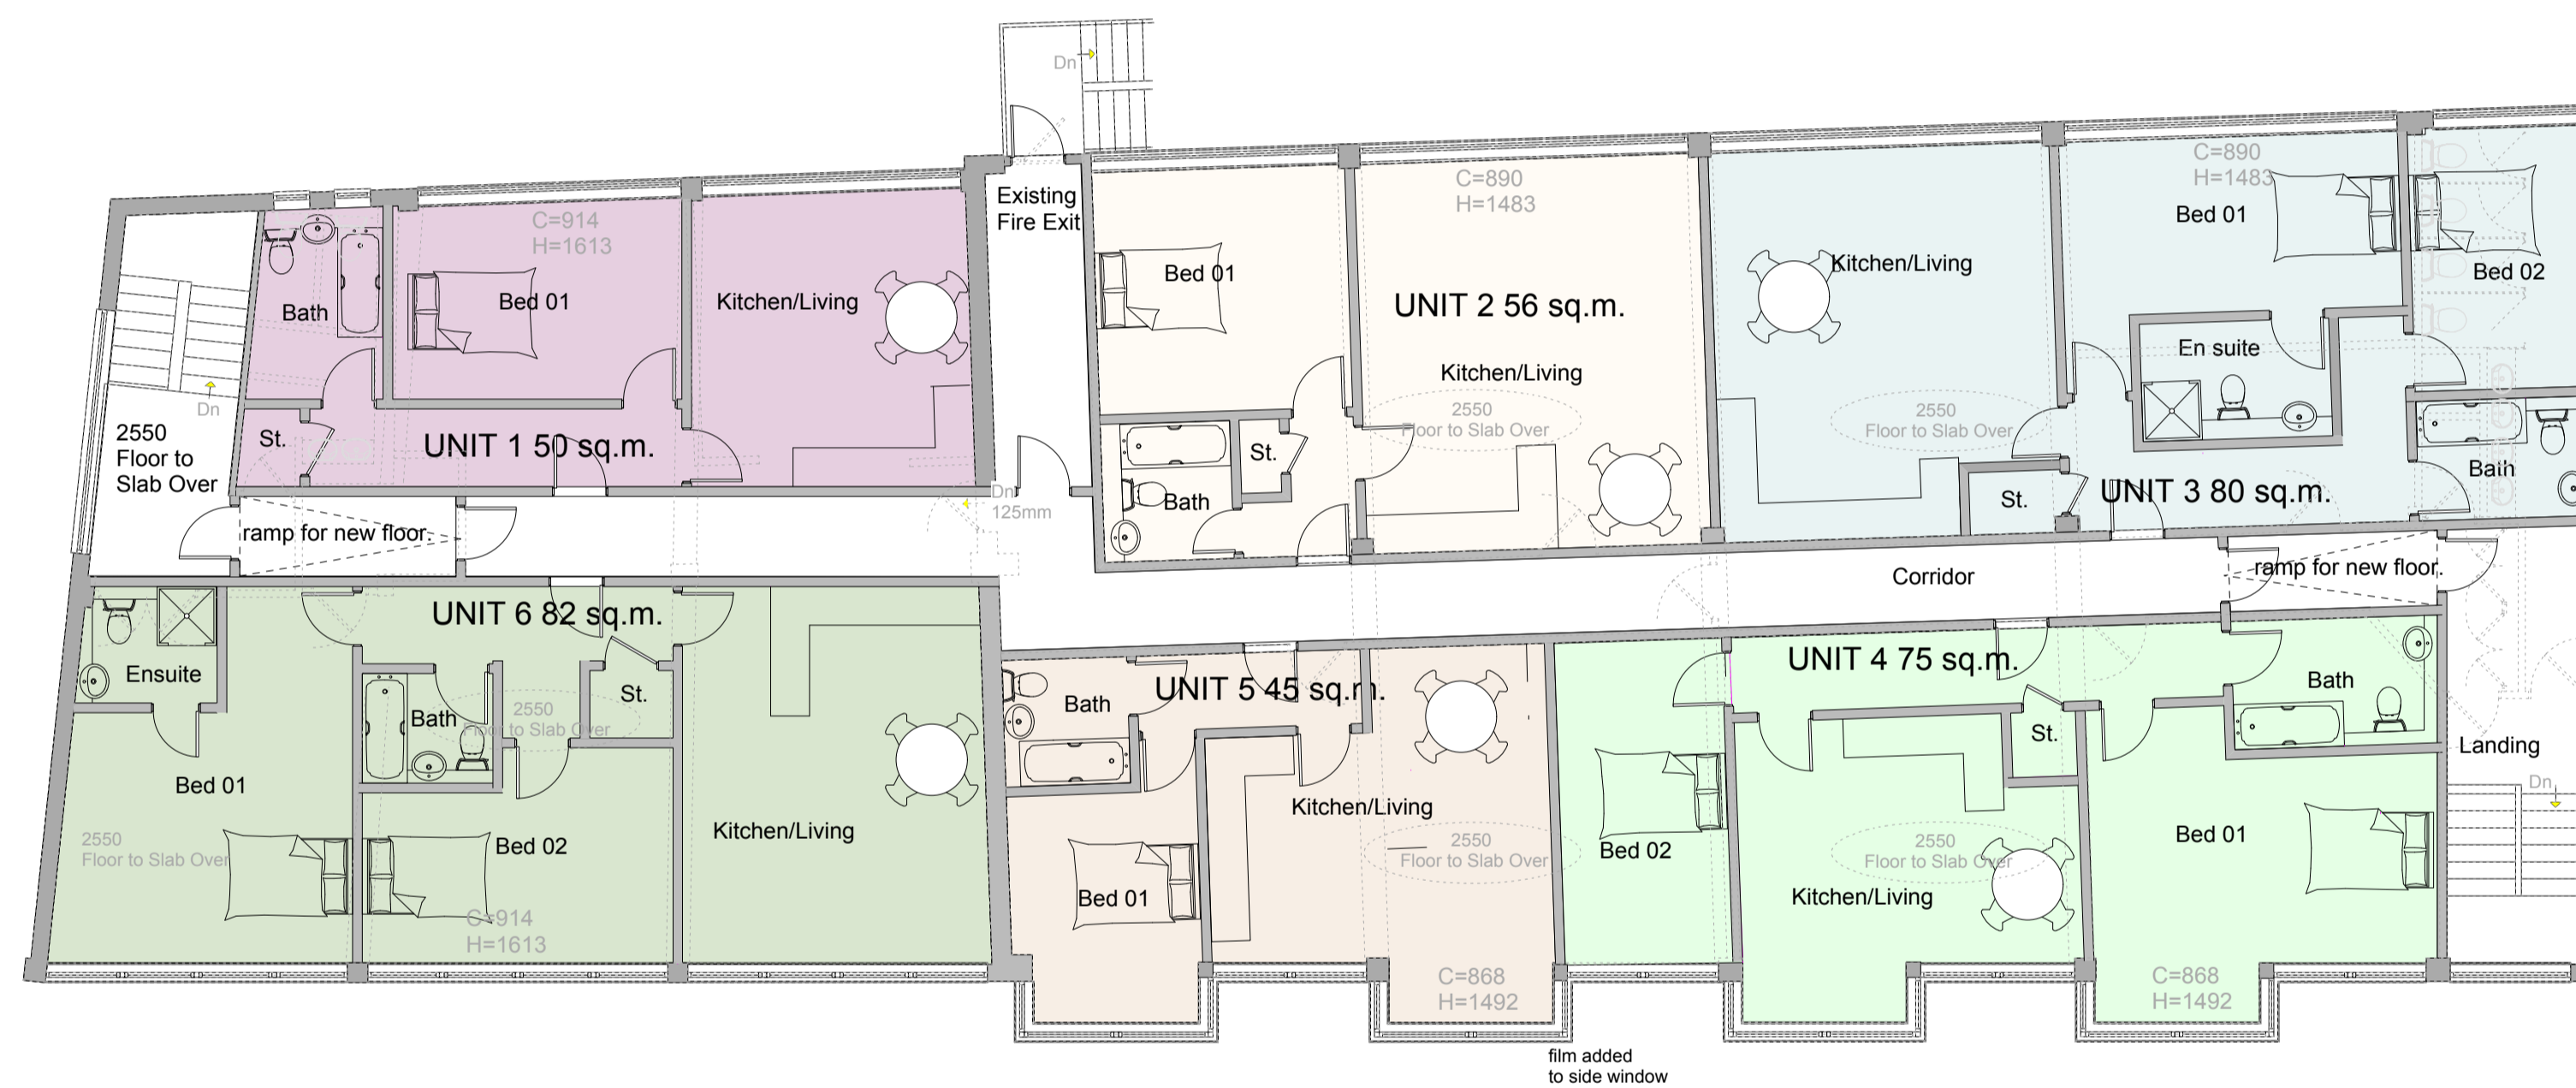

Proposed Second Floor Plan
Scale 1:100

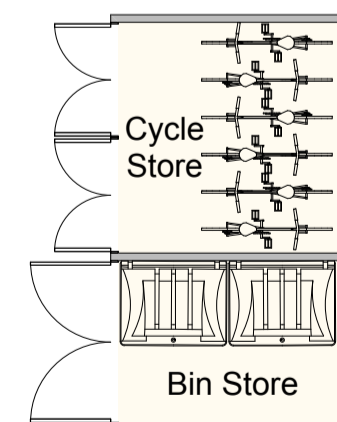

Proposed Cycle/Bin Store
Scale 1:100

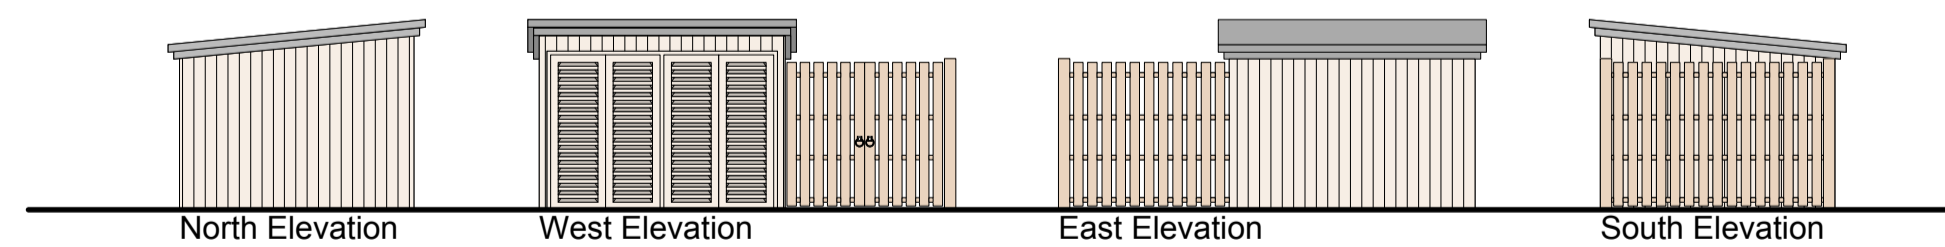

NOTE:
Dimensions to be checked on site. All in millimetres unless stated
For construction purposes do not scale
This drawing cannot be copied without the written permission of
HURRELL ARCHITECTURE LIMITED

RIBA
Chartered Practice

CLIENT
Landmark Estates (Alton) Ltd.

PROJECT
Second Floor
82-94 High Street
Alton



DRAWING
Existing & Proposed Plans

DRAWING NO.
878-D-301

WORKSTAGE	PLANNING	STATUS	PLANNING ISSUE	REVISION	DATE	DESCRIPTION	P.M.
SCALE @ A1	1:100	SCALE @ A3	1:200				
DATE	July 2017	DRAWN BY	SH				
REVISION							


HURRELL | ARCHITECTURE

Hurrell Architecture Limited
24 Broad Street
Alresford SO24 9AQ
t 01962 736 761
e mail@hurrellarchitecture.co.uk

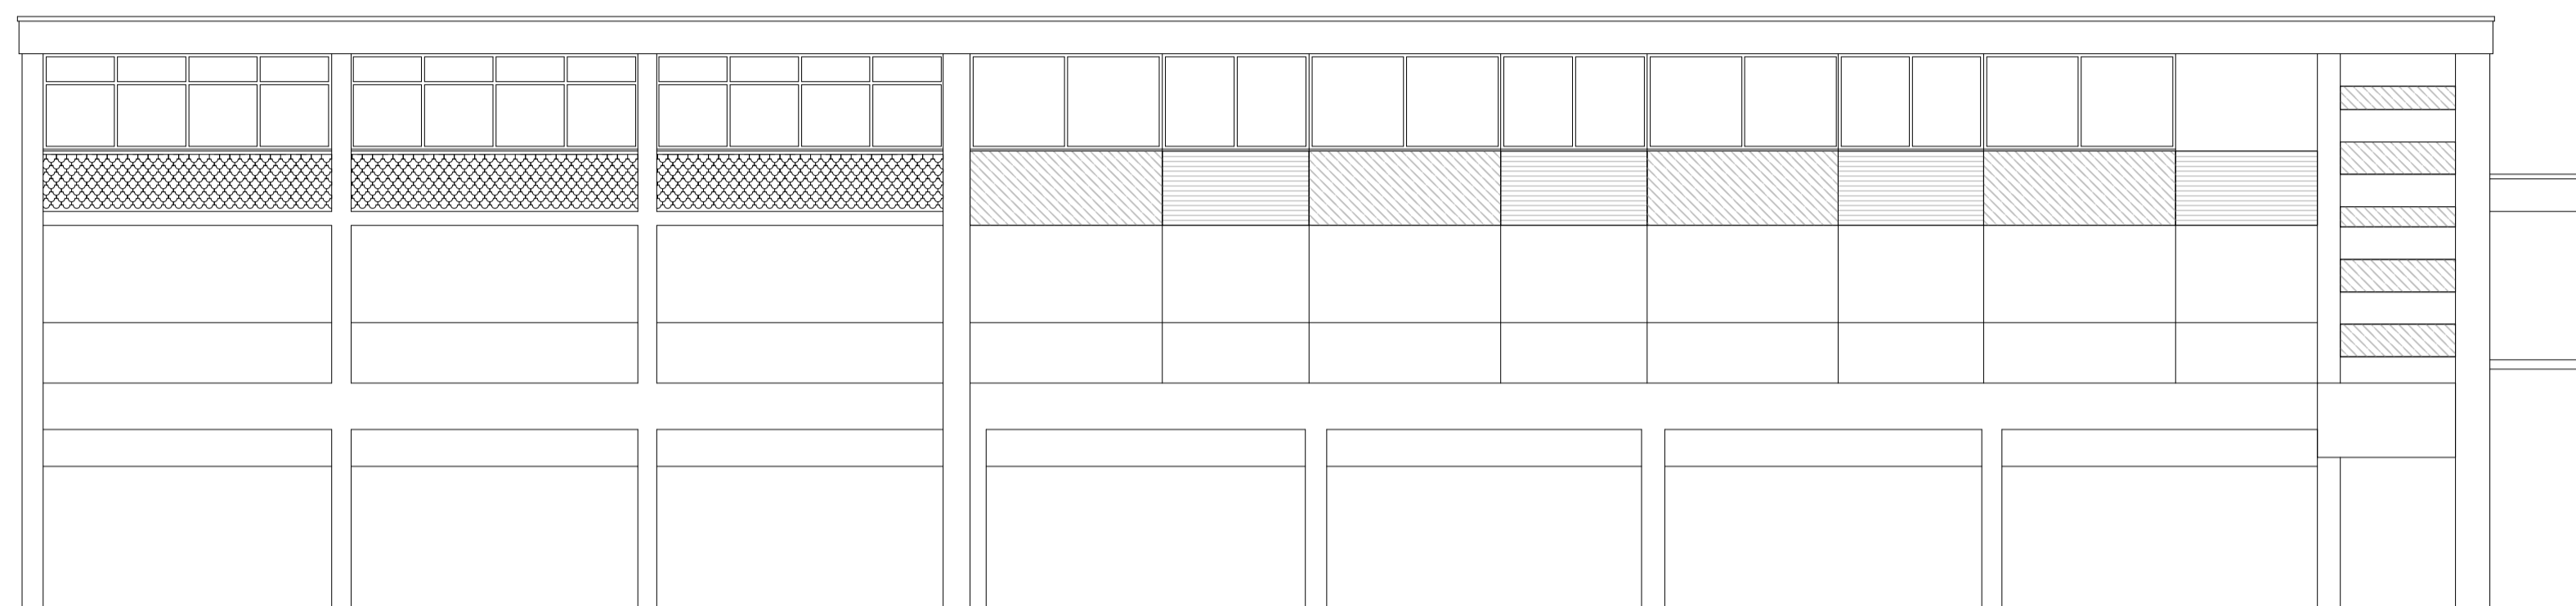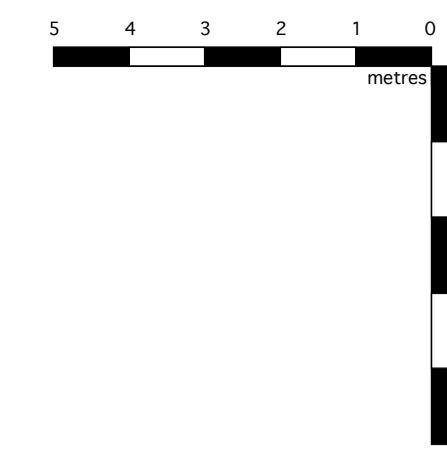


Front (East) Elevation

(Scale 1:100)

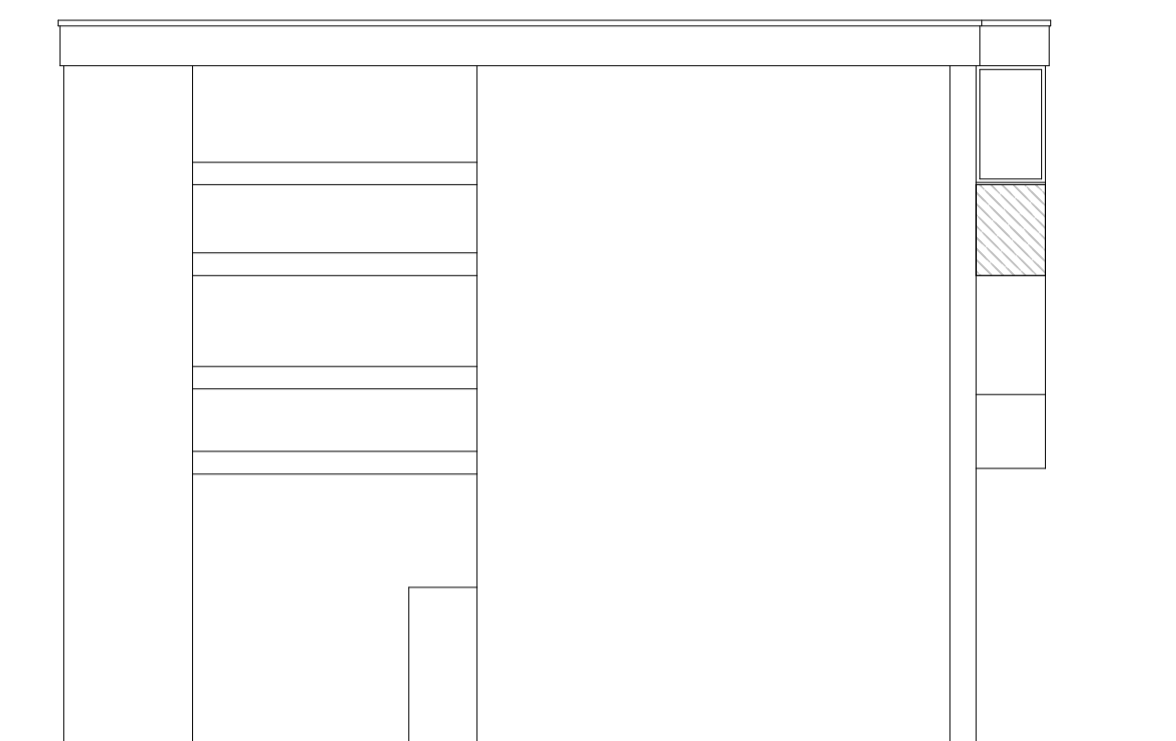


Side (South) Elevation

(Scale 1:100)

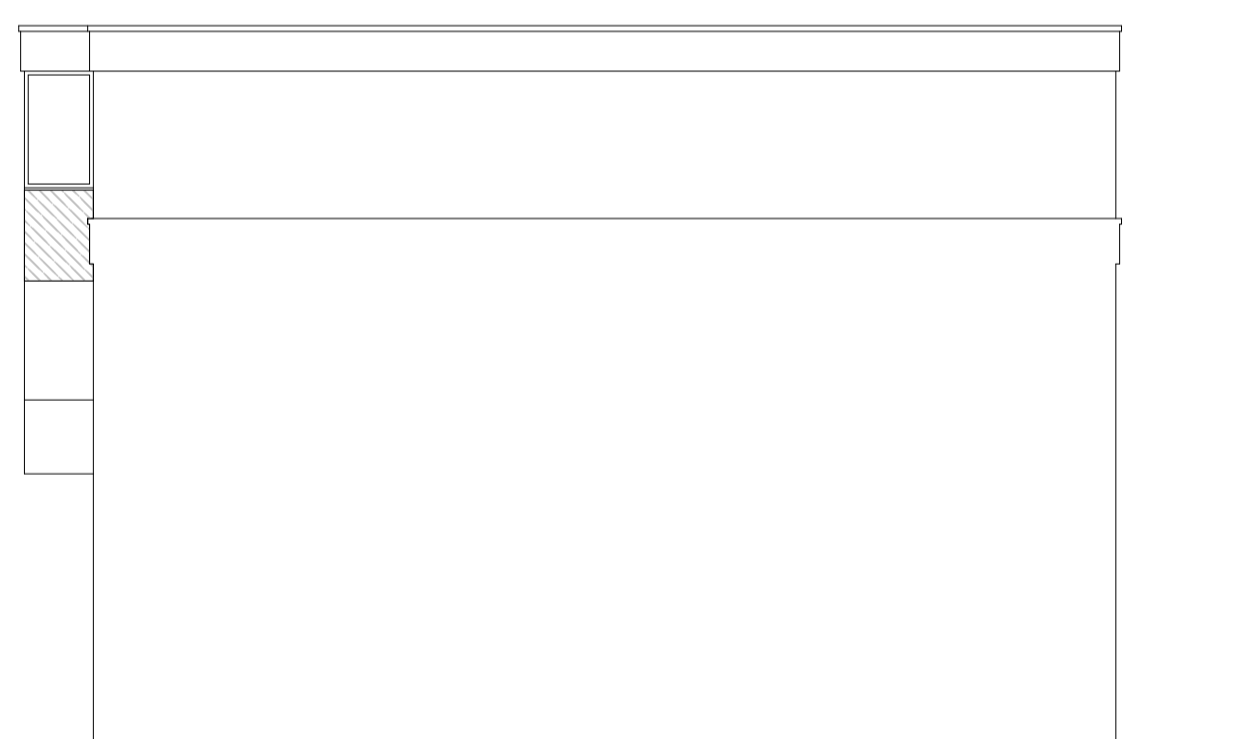

Side (North) Elevation

(Scale 1:100)

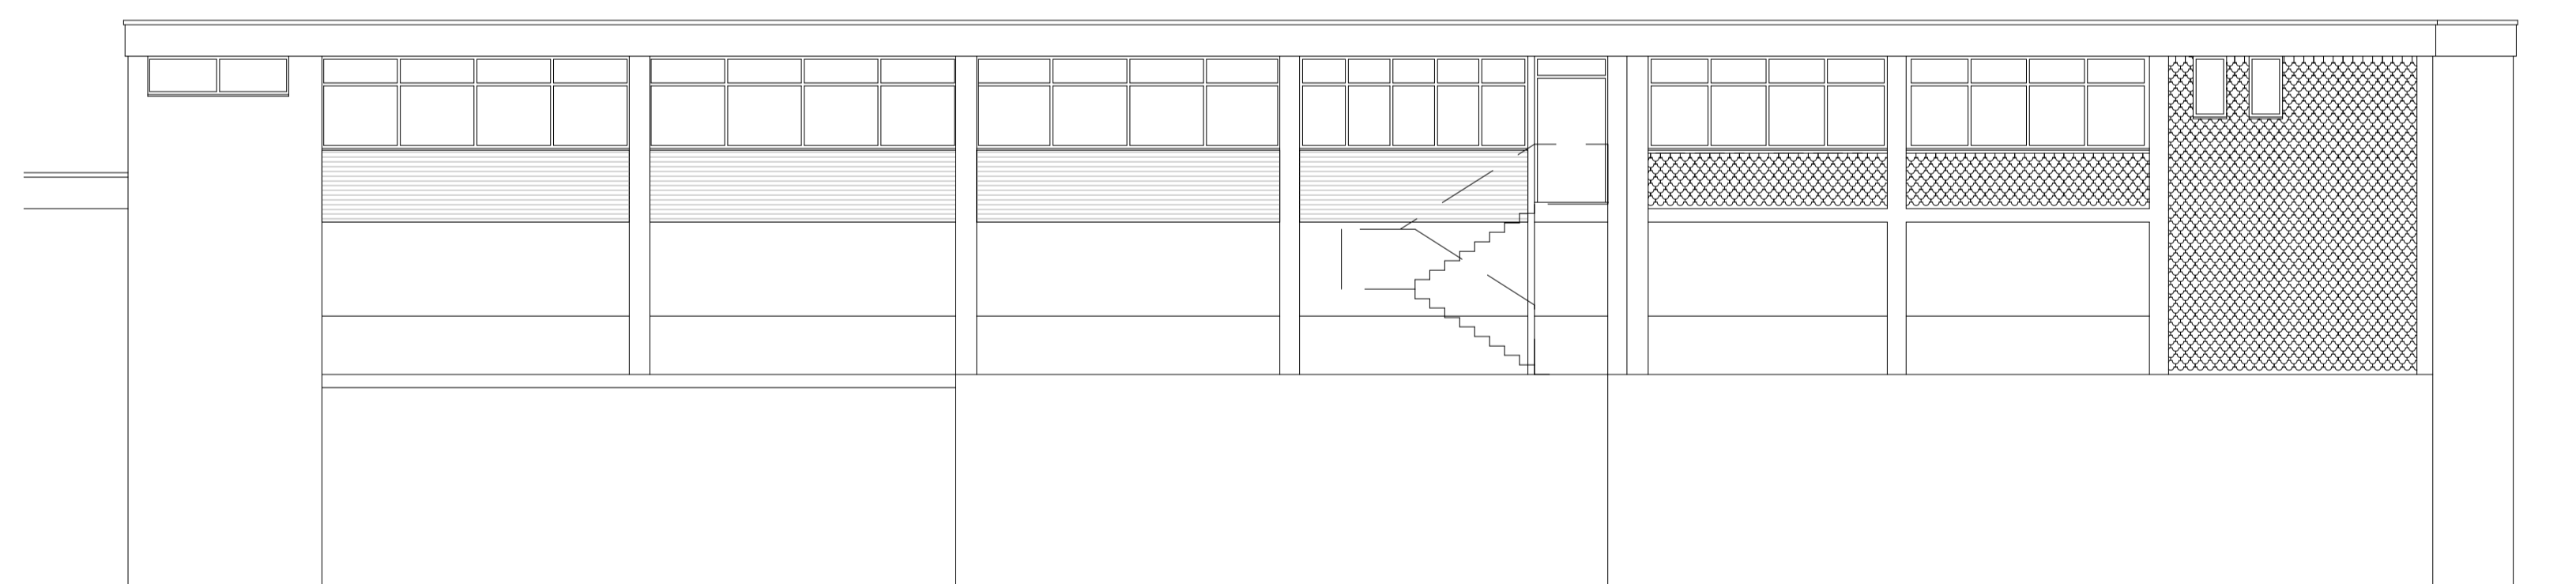

Rear (West) Elevation

(Scale 1:100)

NOTE:
Dimensions to be checked on site. All in millimetres unless stated
For construction purposes do not scale
This drawing cannot be copied without the written permission of
HURRELL ARCHITECTURE LIMITED

RIBA 
Chartered Practice

CLIENT
Landmark Estates (Alton) Ltd.

PROJECT
Second Floor
82-94 High Street
Alton

DRAWING
Existing & Proposed Elevations

DRAWING NO.
878-D-302

WORKSTAGE	PLANNING	STATUS	PLANNING ISSUE	REVISION	DATE	DESCRIPTION	P.M.
SCALE @ A1	1:100	SCALE @ A3	1:200				
DATE	July 2017	DRAWN BY	SH				
REVISION							

HURRELL | ARCHITECTURE ■ ■ ■

Hurrell Architecture Limited
24 Broad Street
Alresford SO24 9AQ
t 01962 736 761
e mail@hurrellarchitecture.co.uk