

FRONT (SOUTH) ELEVATION

NOTE:
 Dimensions to be checked on site. All in millimetres unless stated
 For construction purposes do not scale
 This drawing cannot be copied without the written permission of
 HURRELL ARCHITECTURE LIMITED

RIBA
 Chartered Practice

CLIENT
 Landmark Estates

PROJECT
 Wey Hill
 Haslemere

DRAWING
 Front Elevation/Section

DRAWING NO.
 879-D-204

WORKSTAGE	STATUS	REVISION	DATE	DESCRIPTION	P.M.
SCALE @ A1	1:100	SCALE @ A3	1:200		
DATE	March 2018	DRAWN BY	SGH		


REVISION

HURRELL | ARCHITECTURE ■ ■

Hurrell Architecture Limited
 24 Broad Street
 Alresford SO24 9AQ
 t 01962 736 761
 e mail@hurrellarchitecture.co.uk



EXISTING

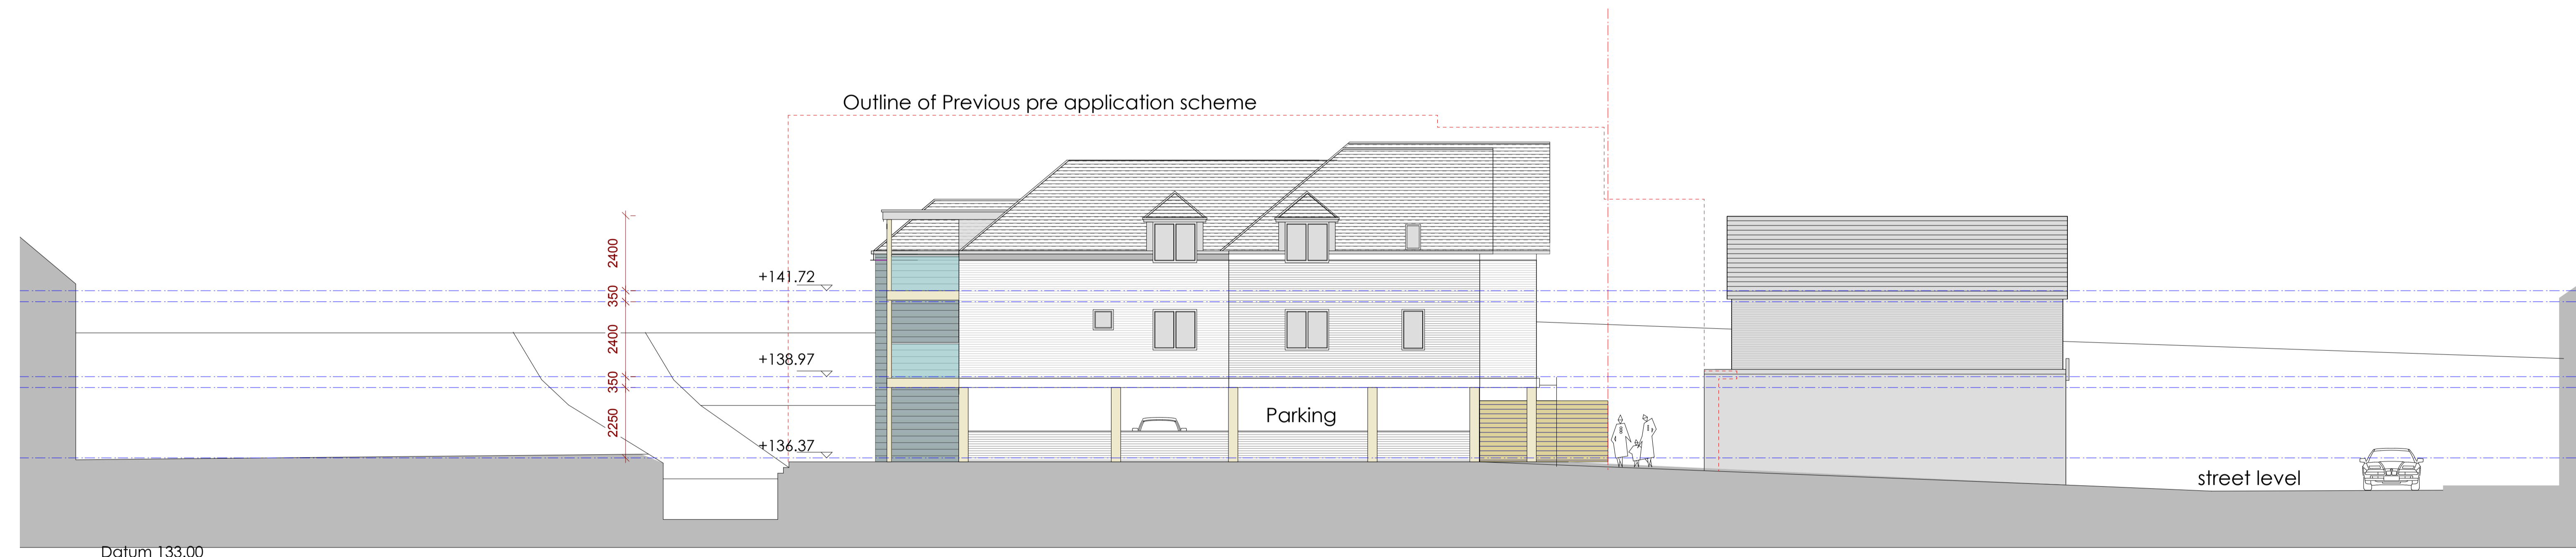

PROPOSED

WEST ELEVATION

NOTE:
 Dimensions to be checked on site. All in millimetres unless stated
 For construction purposes do not scale
 This drawing cannot be copied without the written permission of
 HURRELL ARCHITECTURE LIMITED



CLIENT
Landmark Estates

PROJECT
**Wey Hill
 Haslemere**

DRAWING
West Elevation

DRAWING NO.
879-D-205

WORKSTAGE
 SCALE @ A1 1:100
 DATE March 2018


STATUS
 SCALE @ A3 1:200
 DRAWN BY SGH

REVISION

REVISION	DATE	DESCRIPTION	P.M.

HURRELL | ARCHITECTURE


Hurrell Architecture Limited
 24 Broad Street
 Alresford SO24 9AQ
 t 01962 736 761
 e mail@hurrellarchitecture.co.uk

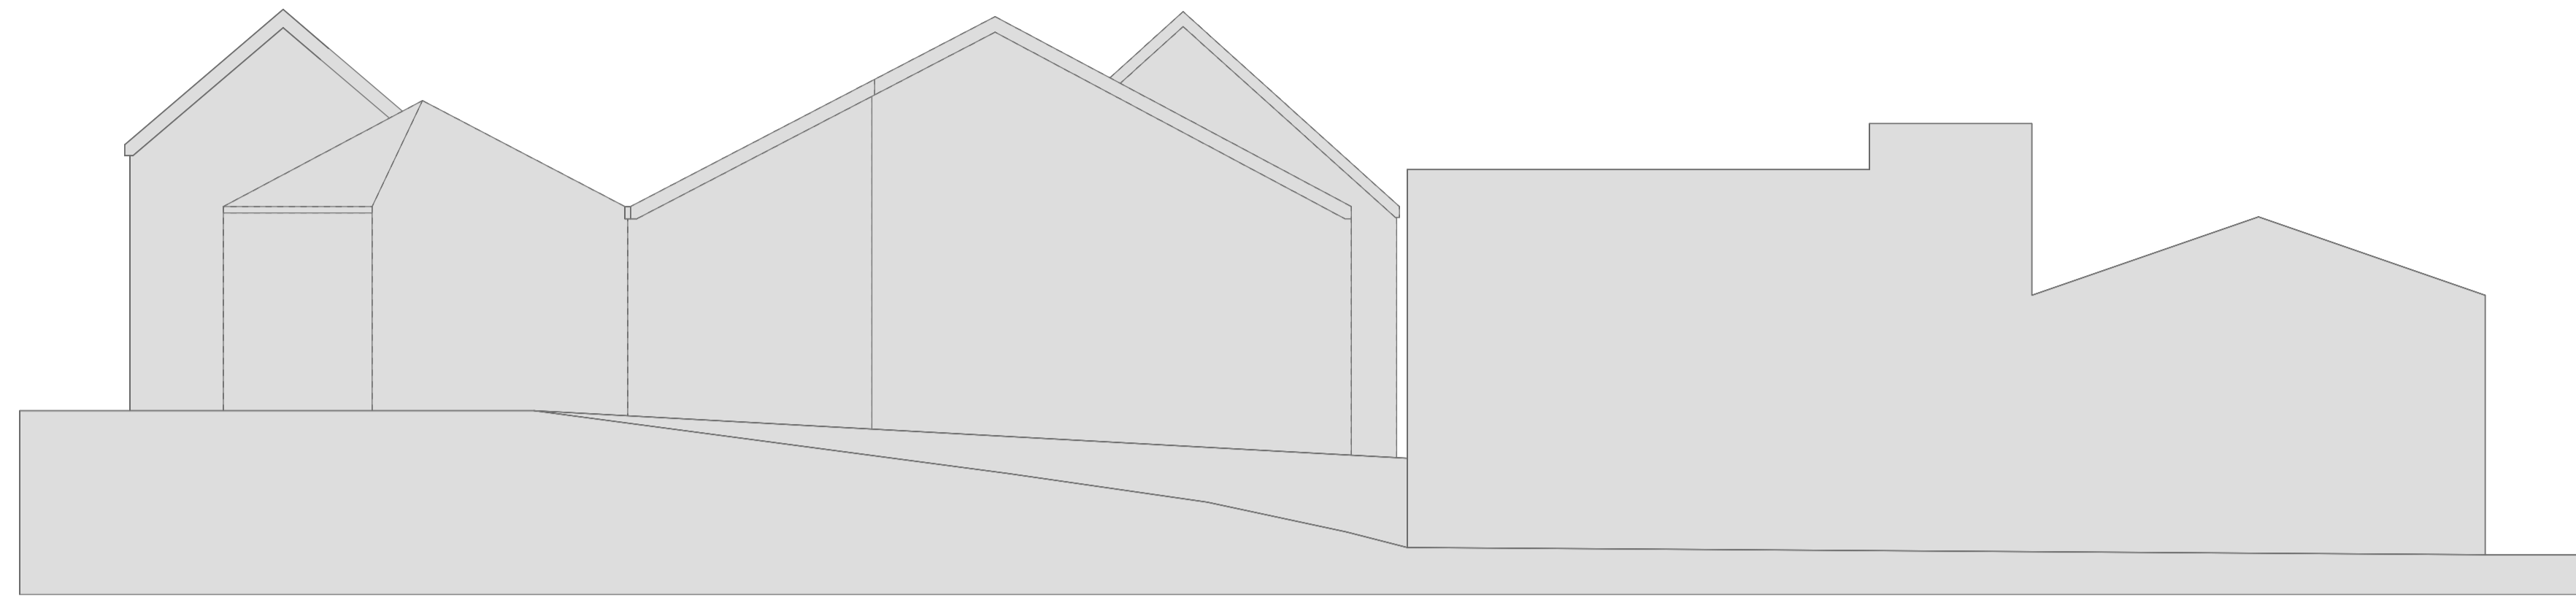

EXISTING



Outline of Previous pre application scheme

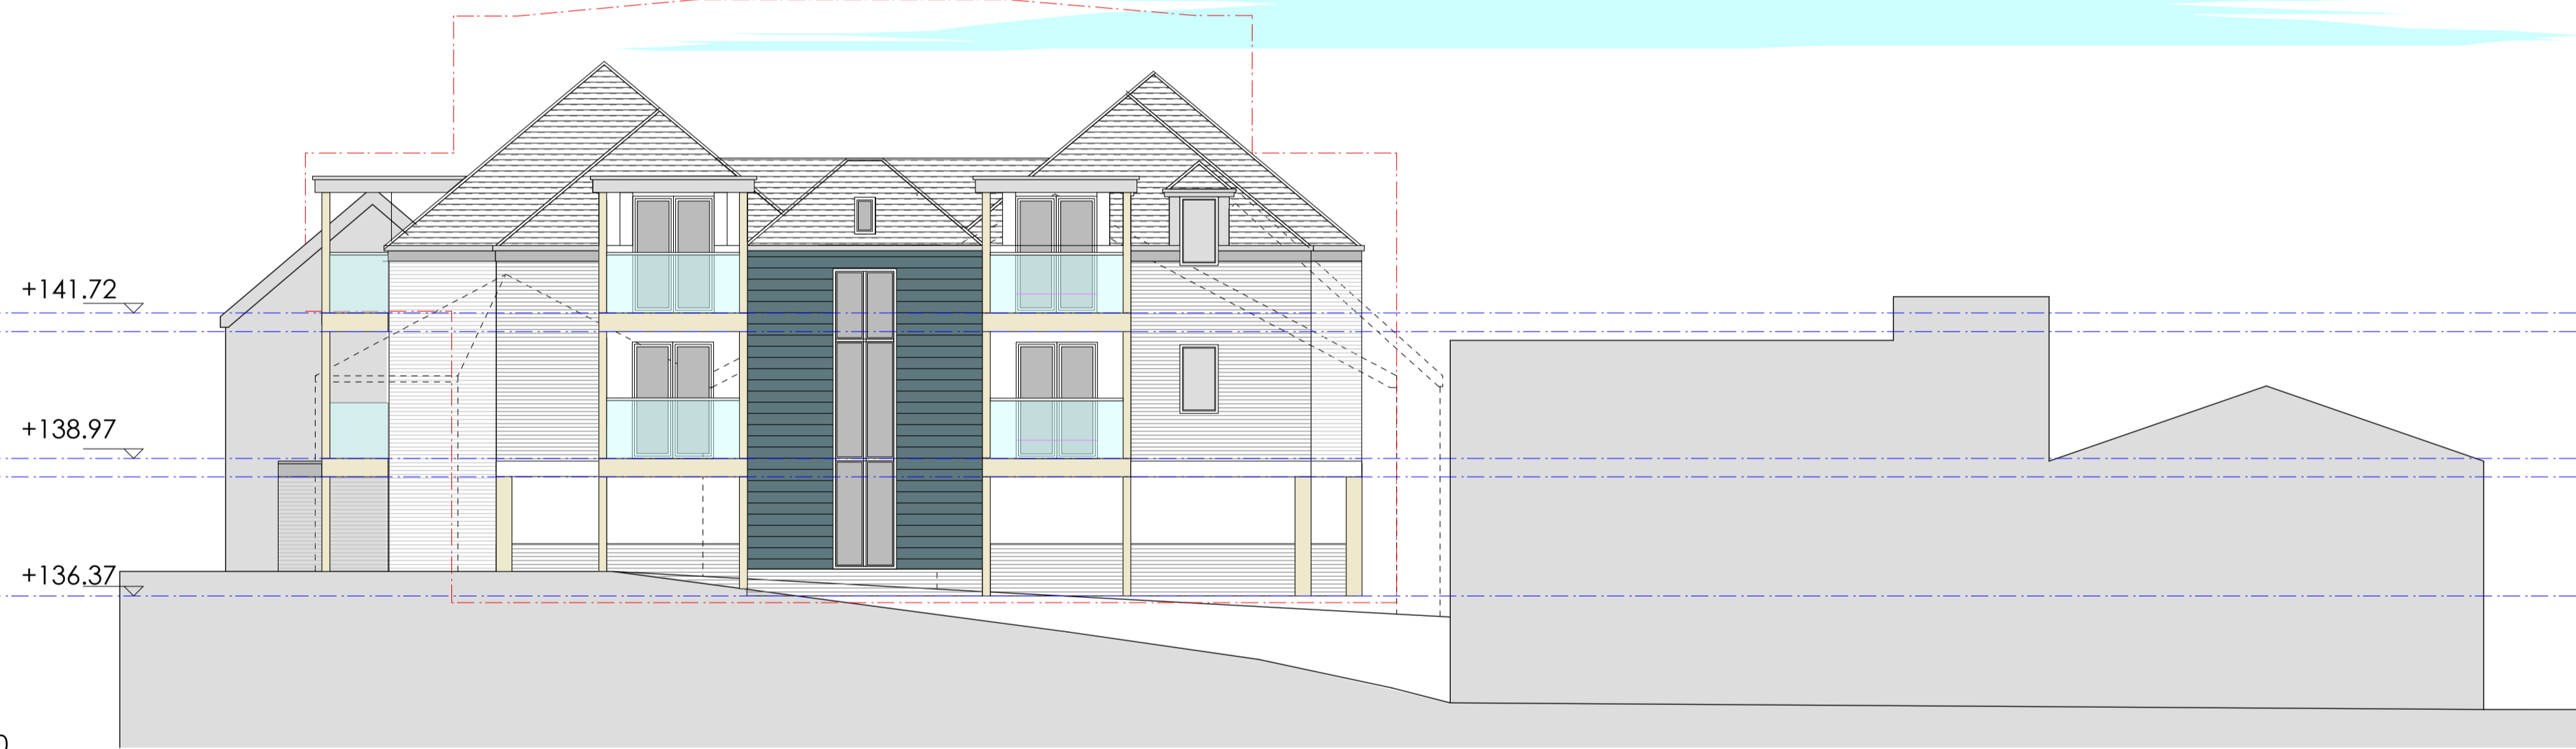

NORTH ELEVATION

NOTE:
Dimensions to be checked on site. All in millimetres unless stated
For construction purposes do not scale
This drawing cannot be copied without the written permission of
HURRELL ARCHITECTURE LIMITED

RIBA
Chartered Practice

CLIENT
Landmark Estates

PROJECT
**Wey Hill
Haslemere**

DRAWING
Rear/North Elevation

DRAWING NO.
879-D-206

WORKSTAGE	SCALE @ A1	1:100	SCALE @ A3	1:200
DATE	March 2018	DRAWN BY	SGH	

REVISION

REVISION	DATE	DESCRIPTION	P.M.


HURRELL | ARCHITECTURE

Hurrell Architecture Limited
24 Broad Street
Alresford SO24 9AQ
t 01962 736 761
e mail@hurrellarchitecture.co.uk



EAST ELEVATION

NOTE:
 Dimensions to be checked on site. All in millimetres unless stated
 For construction purposes do not scale
 This drawing cannot be copied without the written permission of
 HURRELL ARCHITECTURE LIMITED

RIBA 
 Chartered Practice

CLIENT Landmark Estates	DRAWING East Elevation	WORKSTAGE SCALE @ A1 1:100 DATE March 2018	STATUS SCALE @ A3 1:200 DRAWN BY SGH	REVISION	DATE	DESCRIPTION	P.M.
PROJECT Wey Hill Haslemere	DRAWING NO. 879-D-207	REVISION					

HURRELL | ARCHITECTURE ■ ■ ■

Hurrell Architecture Limited
 24 Broad Street
 Alresford SO24 9AQ
 t 01962 736 761
 e mail@hurrellarchitecture.co.uk



NOTE:
 Dimensions to be checked on site. All in millimetres unless stated
 For construction purposes do not scale
 This drawing cannot be copied without the written permission of
 HURRELL ARCHITECTURE LIMITED

RIBA 
 Chartered Practice

CLIENT
 Landmark Estates

PROJECT
 Wey Hill
 Haslemere

DRAWING
 Block Plan

DRAWING NO.
 879-D-208

WORKSTAGE
 SCALE @ A1 1:500
 DATE March 2018


STATUS
 SCALE @ A3 1:1000
 DRAWN BY SGH

REVISION

REVISION	DATE	DESCRIPTION	P.M.

HURRELL | ARCHITECTURE ■ ■ ■

Hurrell Architecture Limited
 24 Broad Street
 Alresford SO24 9AQ
 t 01962 736 761
 e mail@hurrellarchitecture.co.uk

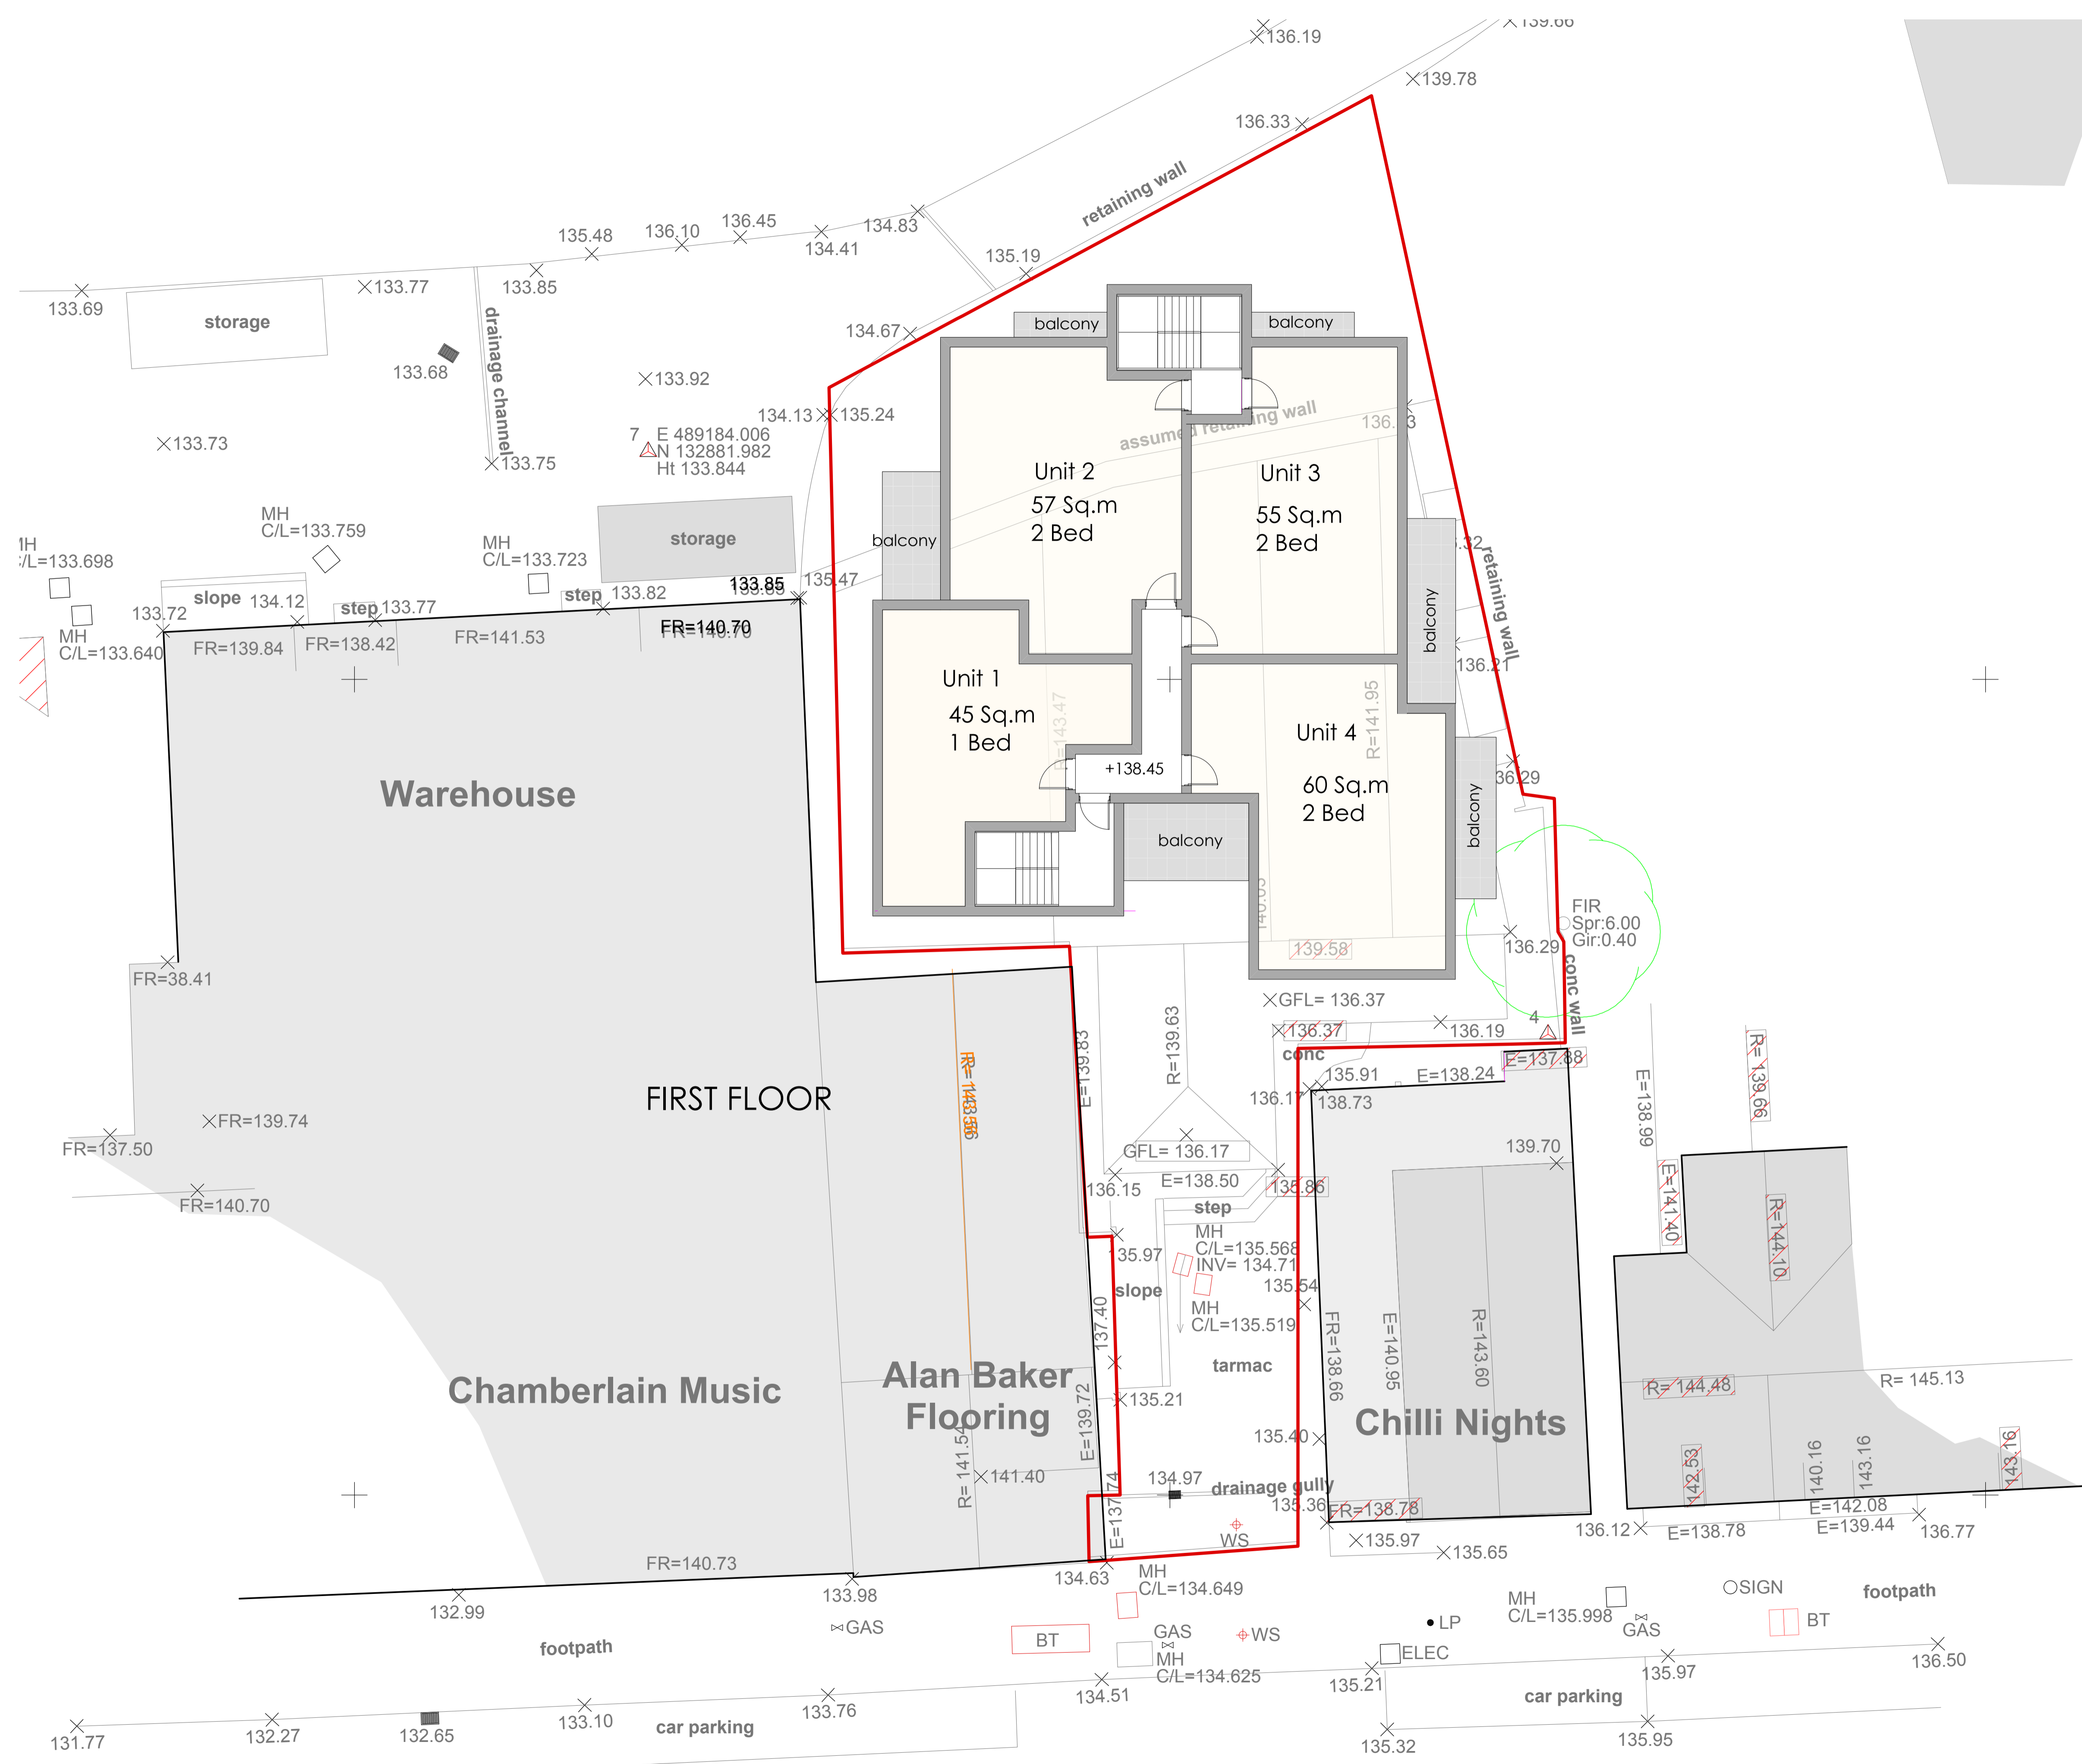


SCALE BAR:



WEY HILL




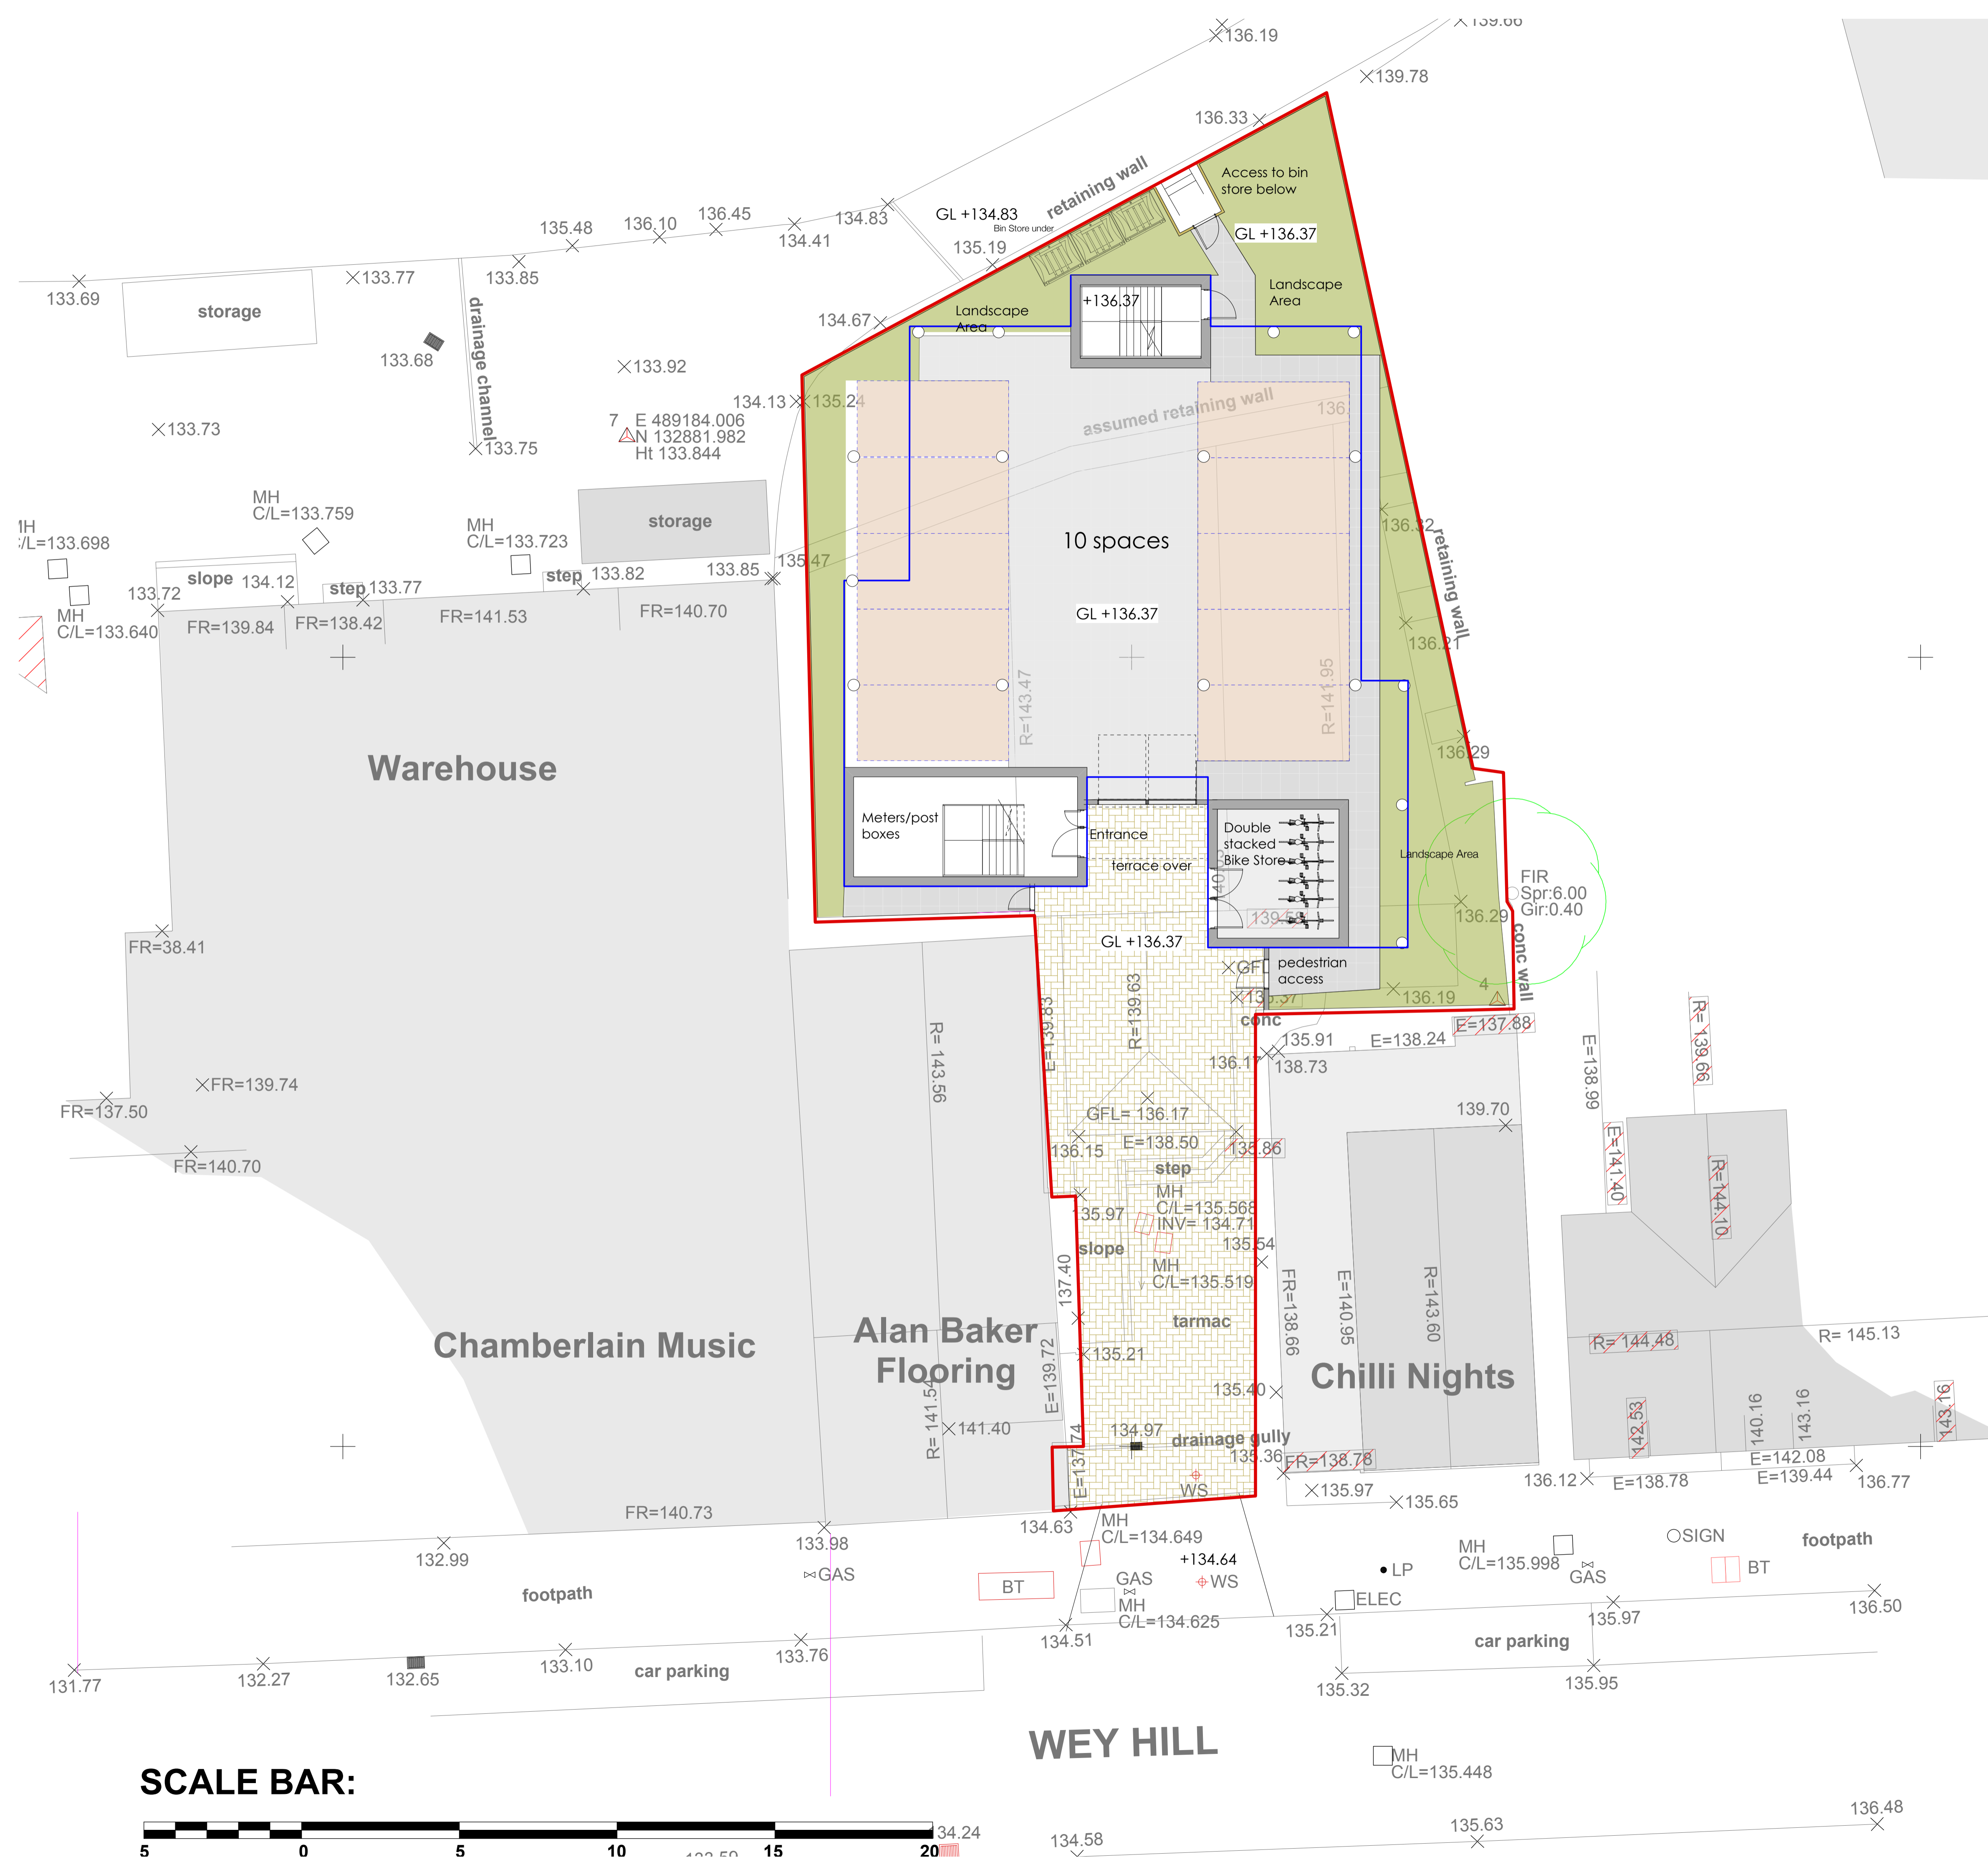


SCALE BAR:



WEY HILL

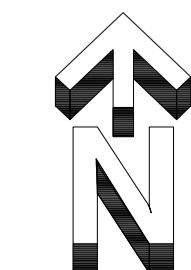

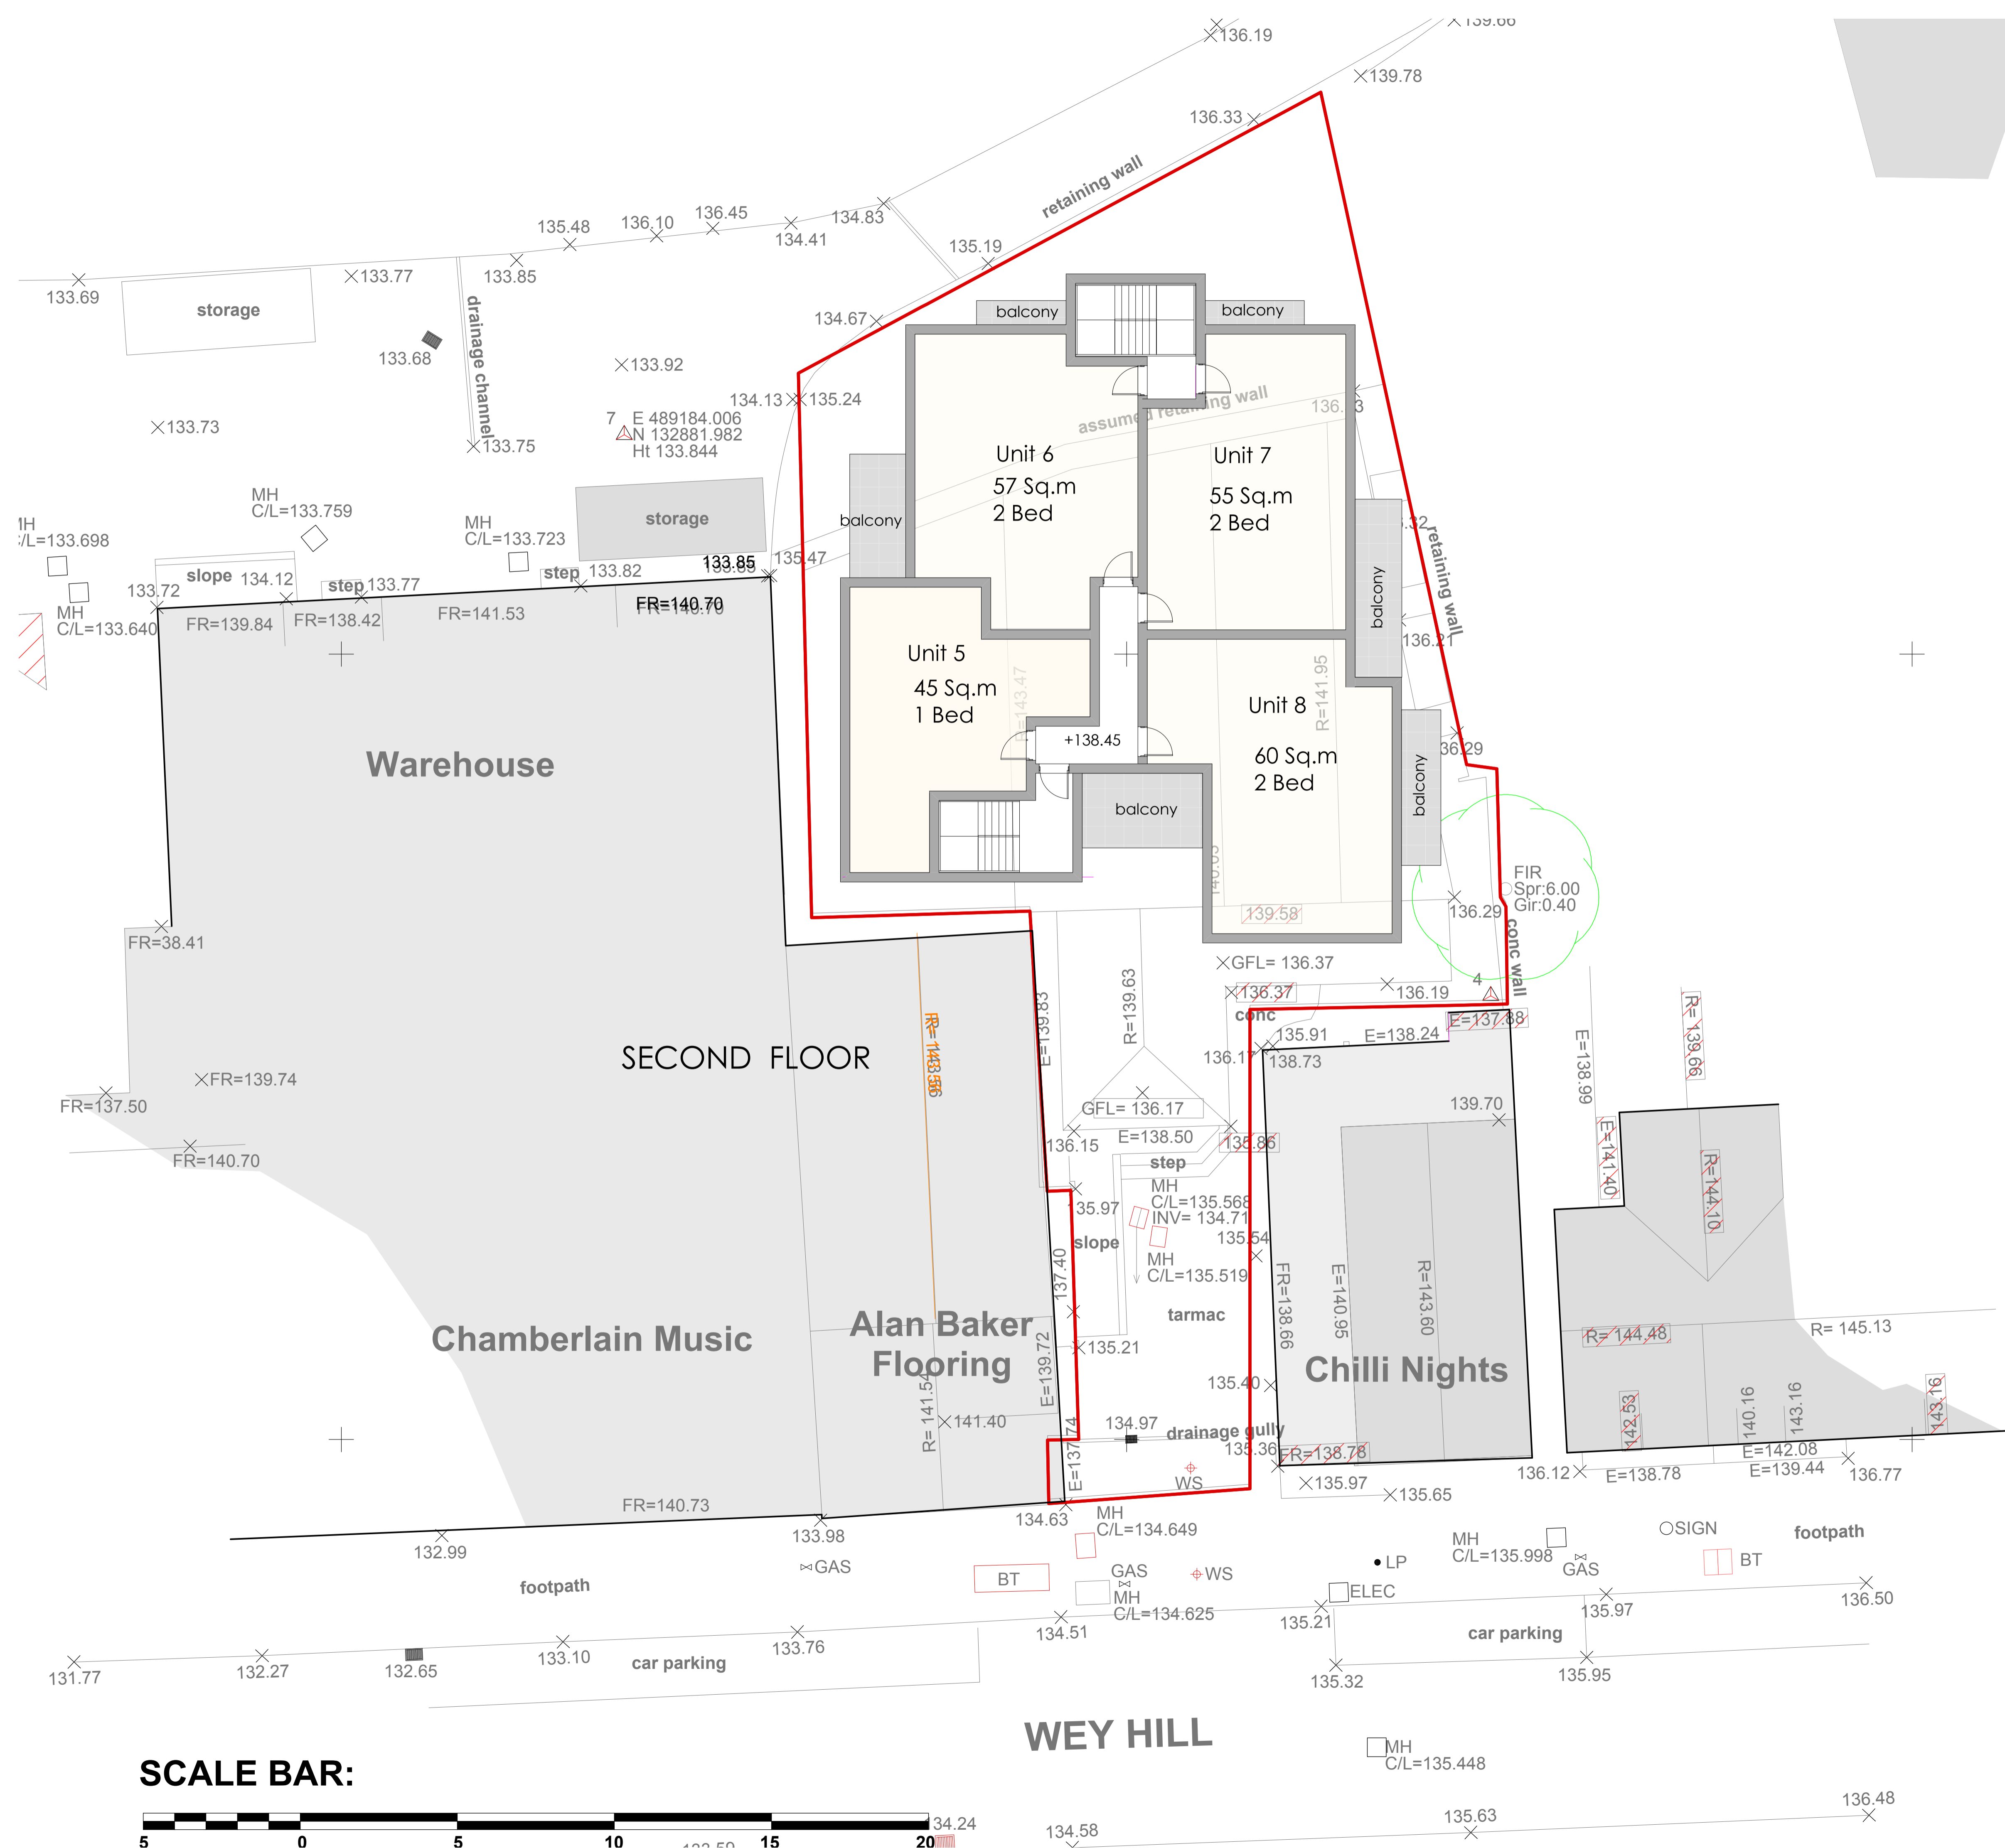

WEY HILL

SCALE BAR:

